


Copyright Reserved

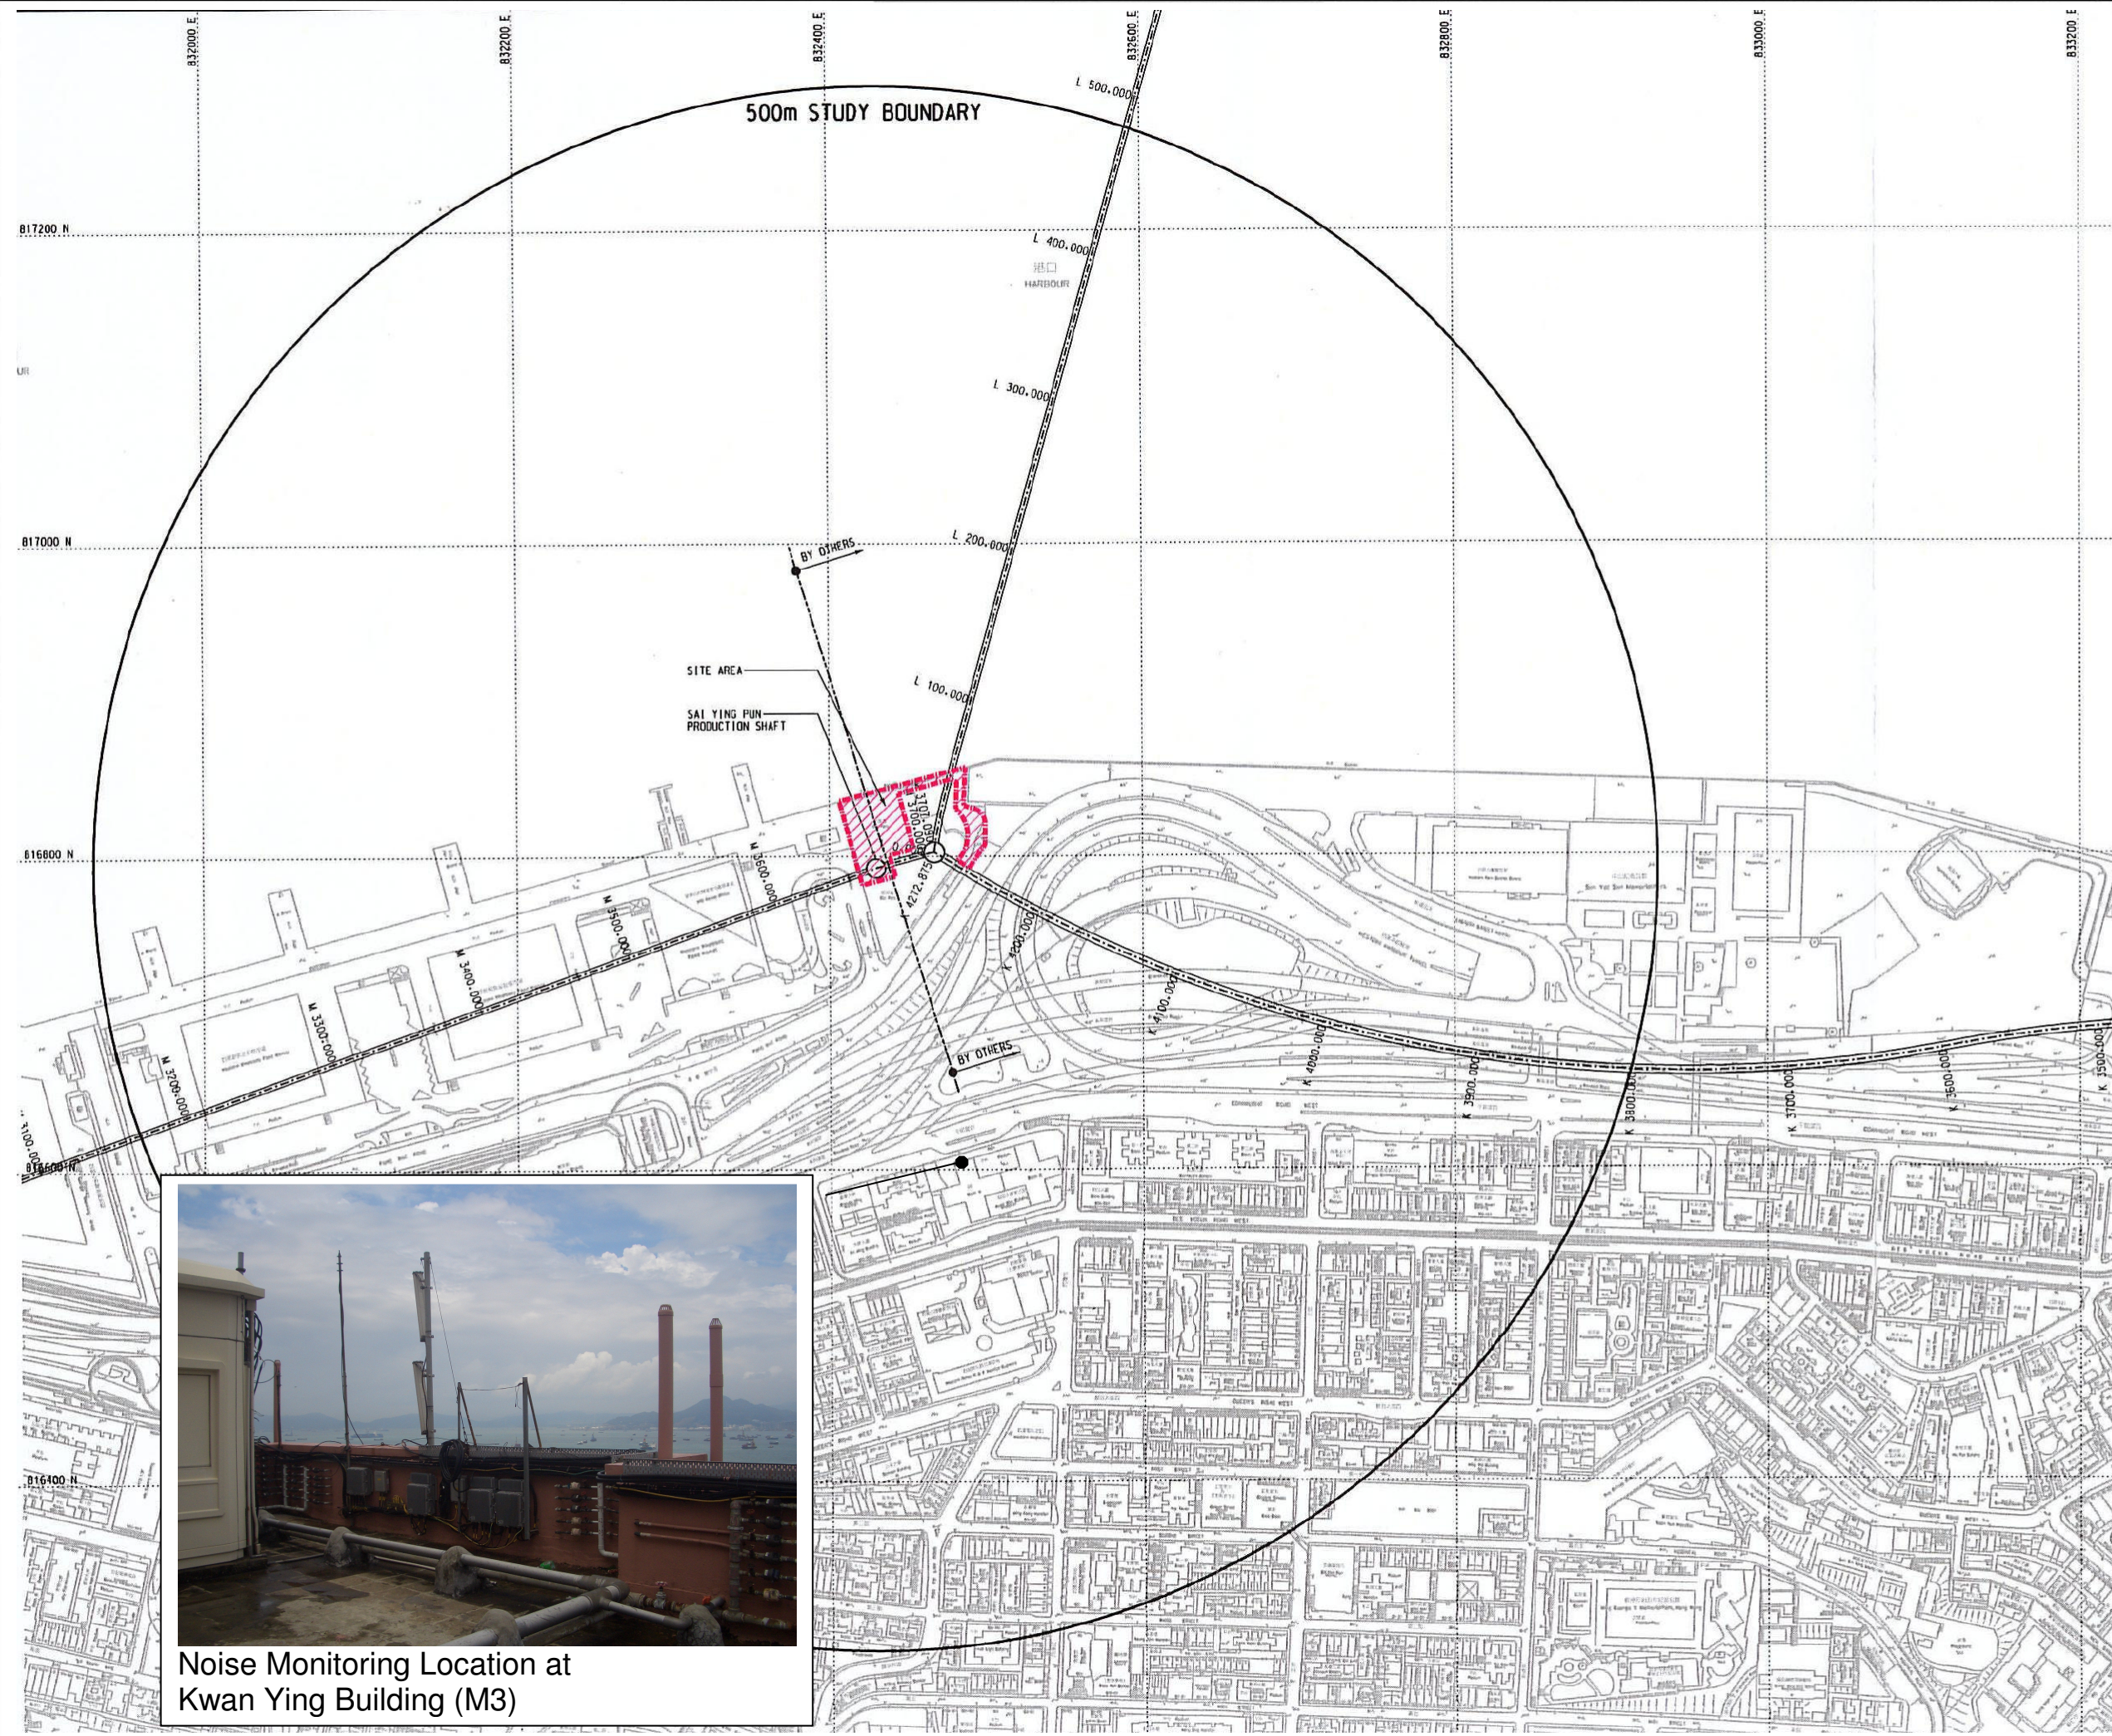

Noise Monitoring Location at Kwan Ying Building (M3)

Rev	Description	Date	Dgn	Chk	Auth
A	FIRST ISSUE	12/09	SC	SB	EC

渠務署
DRAINAGE SERVICES DEPARTMENT
HARBOUR AREA TREATMENT SCHEME DIVISION

Project Title
CONTRACT NO. DC/2007/24
HARBOUR AREA TREATMENT SCHEME STAGE 2A
CONSTRUCTION OF SEWAGE CONVEYANCE SYSTEM
FROM ABERDEEN TO SAI YING PUN

Supervising Officer
AECOM
Mercat & Eddy AECOM Joint Venture

Main Contractor
LEIGHTON **LNS**
Leighton - LNS
Joint Venture

Designer
ATKINS

Drawing Title
CONSTRUCTION NOISE
MONITORING STATION
AT FUNG MAT ROAD SITE

Designed	Scale of A1
Drawn	Status
Checked	BASELINE ENVIRONMENTAL MONITORING REPORT
Authorised	Drawing No.
CAD ref.	3.1
	Rev.
	A