



Copyright Reserved

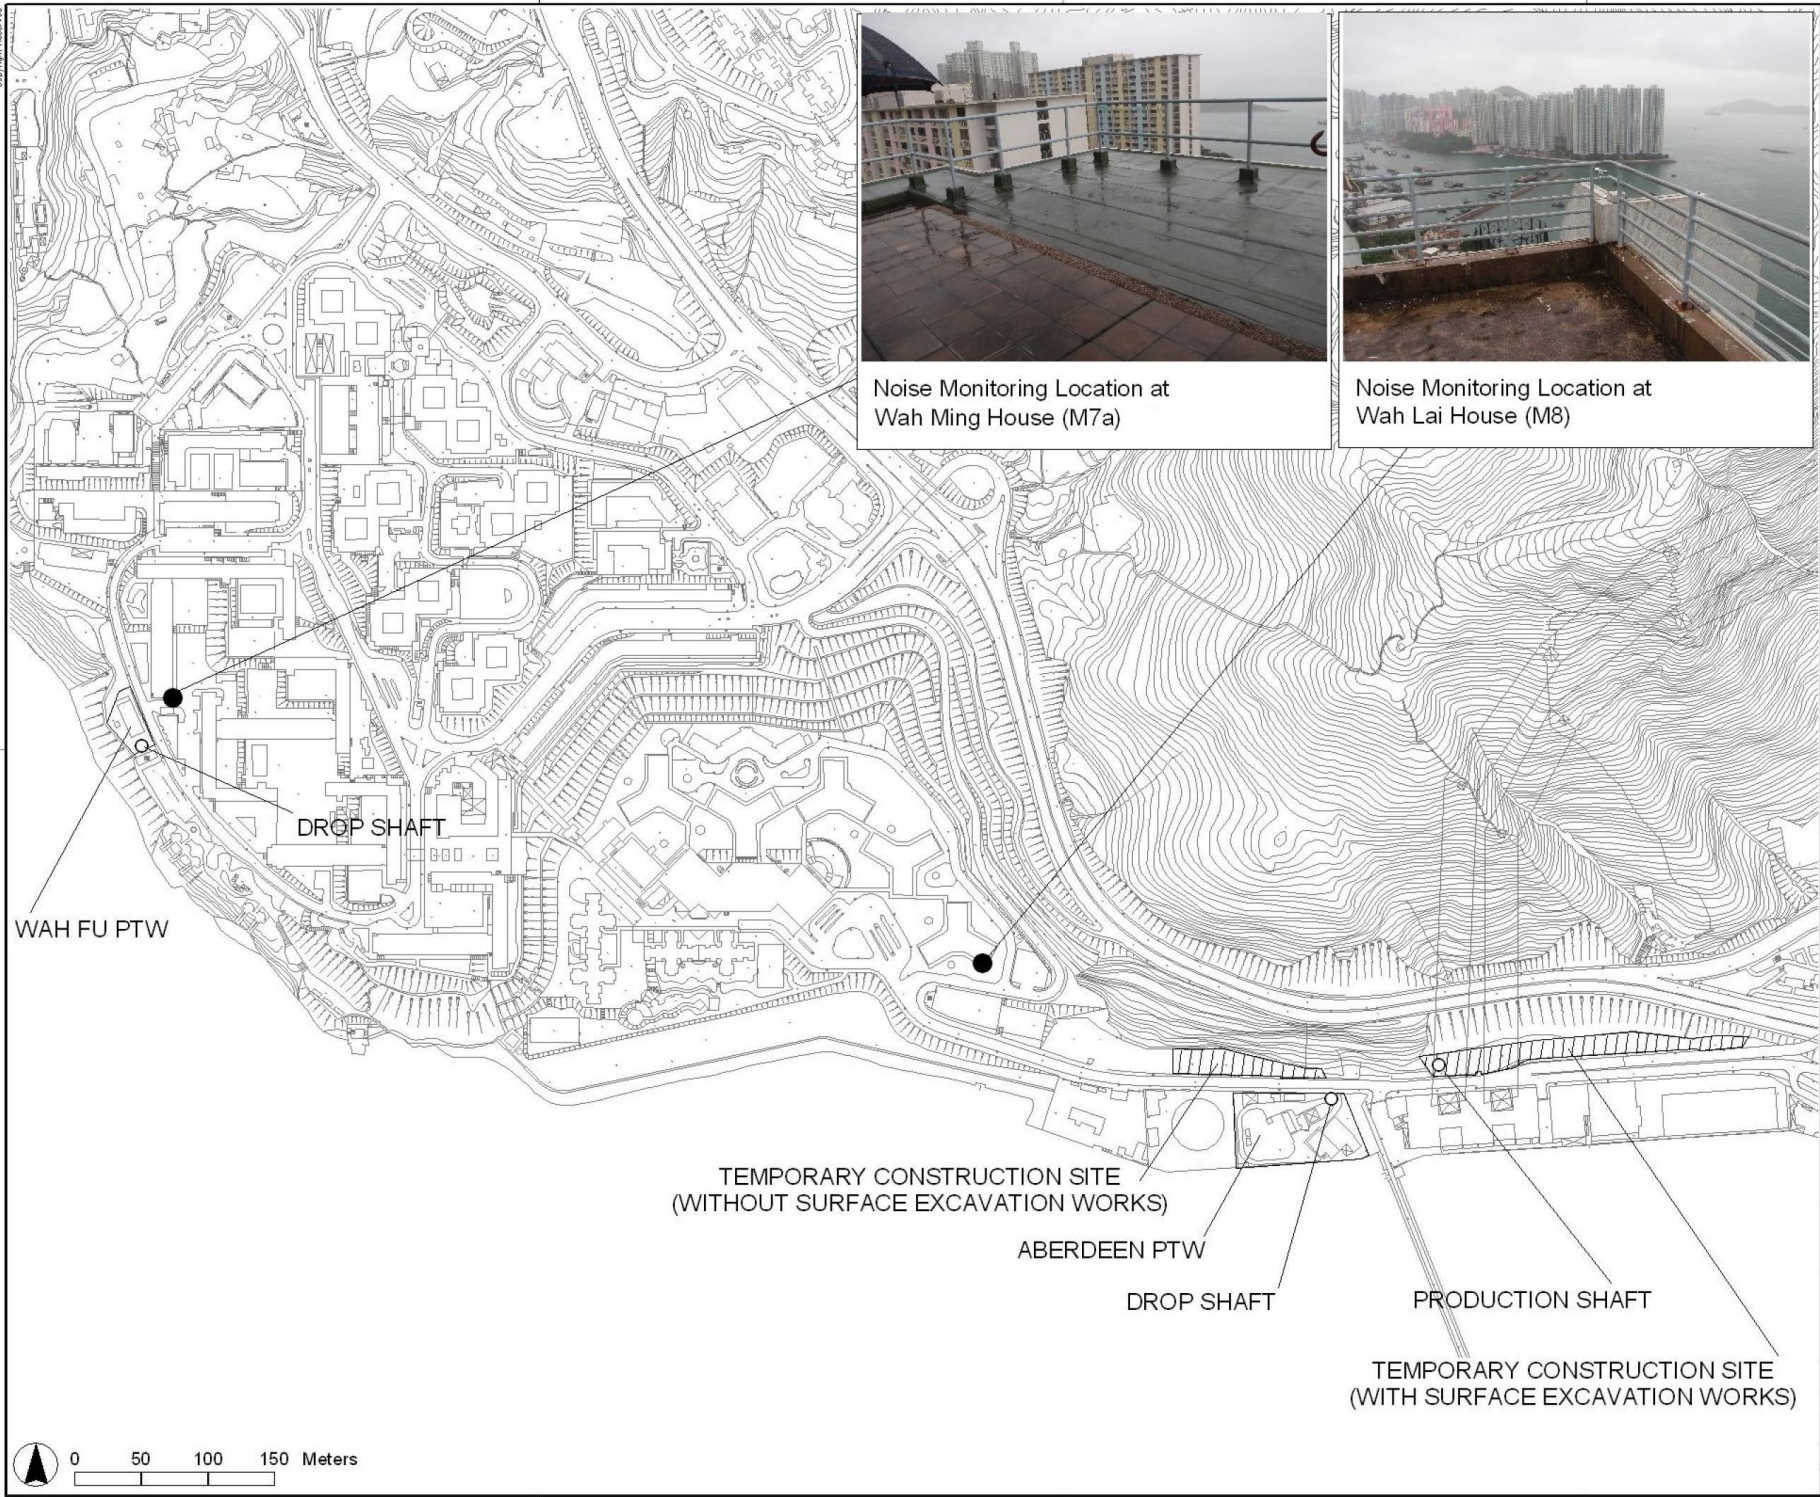

Noise Monitoring Location at Wah Ming House (M7a)



Noise Monitoring Location at Wah Lai House (M8)

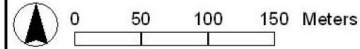

A	FIRST ISSUE	12/09	SC	SB	EC
Rev	Author	Drawn	Checked	Auth	

**渠務處**  
DRAINAGE SERVICES DEPARTMENT  
HARBOUR AREA TREATMENT SCHEME DIVISION

Project title  
CONTRACT NO. DC/2007/24  
HARBOUR AREA TREATMENT SCHEME STAGE 2A  
CONSTRUCTION OF SEWAGE CONVEYANCE SYSTEM  
FROM ABERDEEN TO SAI YING PUN

Supervising officer

**AECOM**  
Mozcat & Eddy AECOM Joint Venture

**LEIGHTON 程行** **LNS**  
Leighton - LNS Joint Venture

**ATKINS**

Drawing title  
CONSTRUCTION NOISE MONITORING STATION AT WAH FU PTW AND ABERDEEN PTW

Design	Scale at A1
Drawn	Status
Checked	
Author/Lead	Drawing no.
DN ref.	3.4
	Rev.
	A