


SETTING OUT POINT	COORDINATES	
	EASTING	NORTHING
2A	832418.157	820873.021
2B	832393.511	820847.759
2C	832370.541	820848.988
2D	832366.166	820865.050
2E	832369.066	820866.016
2F	832374.228	820877.952
2G	832405.890	820885.312
3A	832603.631	820722.290
3B	832605.535	820714.008
3C	832634.790	820685.078
3D	832589.136	820639.506
3E	832559.905	820651.517
3F	832536.997	820674.295
3G	832544.751	820682.033
3H	832522.852	820703.975
3J	832525.961	820707.078
3K	832519.384	820713.795
3L	832551.290	820745.638
3M	832580.181	820745.841
4A	832594.160	820753.206
4B	832614.344	820732.981
5A	832590.788	820750.854
5B	832488.595	820849.442
5C	832483.901	820840.613
5D	832581.809	820746.408
6A	832639.380	820777.871
6B	832636.292	820772.726
6C	832622.700	820780.883
6D	832627.088	820785.257

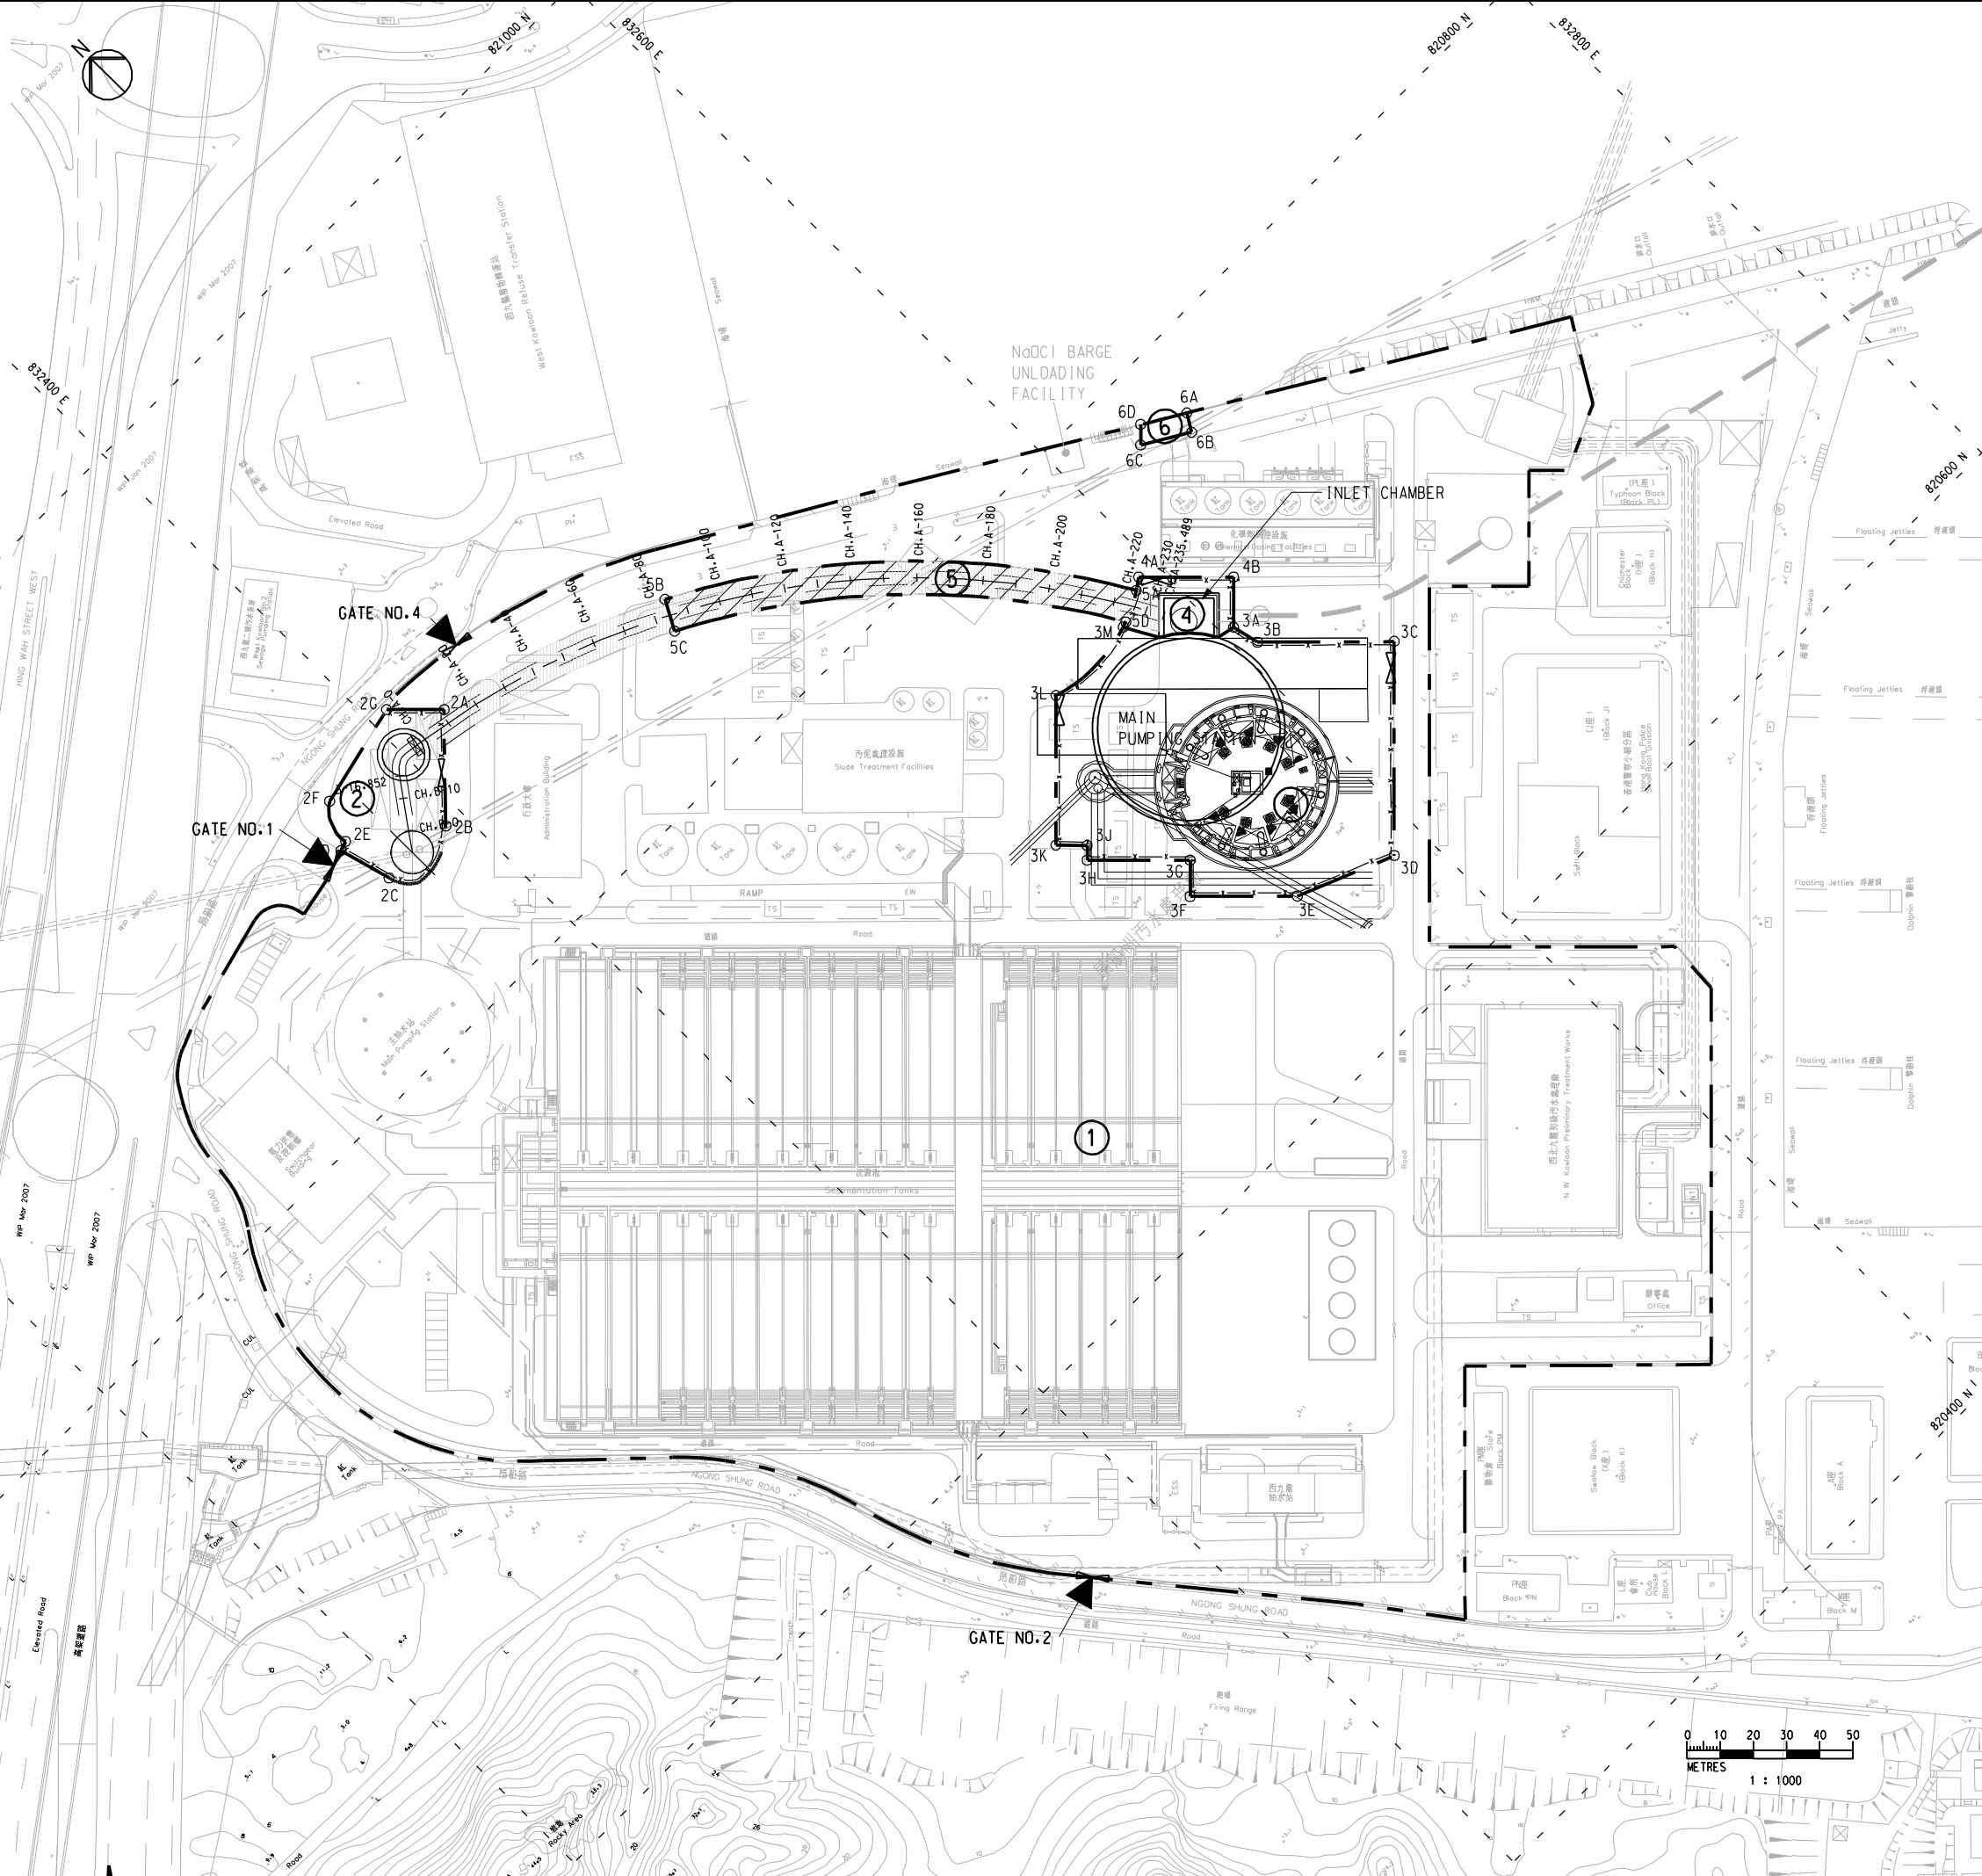

- NOTES :**
1. ALL DIMENSIONS ARE IN MILLIMETRES UNLESS OTHERWISE SPECIFIED.
 2. ALL LEVELS REFER TO P.D.H.K. AND ARE IN METRES.
 3. ALL GRIDS REFER TO HONG KONG 1980 GRID.

- LEGEND :**
- PORTION / WORKS AREA
 - PORTION 1
 - GATE
 - INTERCONNECTION TUNNEL
 - THE CONTRACTOR SHALL NOT COMMENCE THE TUNNELLING WORKS WITHIN THIS PORTION OF SITE UNLESS OTHER CONTRACTOR COMPLETE THE FOUNDATION WORKS FOR THE SLUDGE TREATMENT FACILITIES ON THE DATE AS SHOWN IN PS CLAUSE 1.45(7).
 - CHAIN LINK FENCE TYPE 1 WITH GATE

0	ISSUE FOR CONSTRUCTION	KC	09/09
Rev	Description	By	Date

Consultant
ARUP 奧雅納工程顧問
 Ove Arup & Partners Hong Kong Limited

Project title
Contract No. DC/2009/05
Harbour Area Treatment Scheme Stage 2A-
Construction of Interconnection Tunnel
and Diaphragm Wall for Main Pumping
Station at Stonecutters Island Sewage
Treatment Works

Drawing title
PORTION OF SITE
 (SHEET 1)

Drawing no.	24888/DC0905/C/1003	Rev.	0
Drawn	Date	Checked	Approved
NK	11/08	PW	FW
Scale	1:1000 @A1	Status	WORKING

DRAINAGE SERVICES DEPARTMENT
 GOVERNMENT OF THE
 HONG KONG
 SPECIAL ADMINISTRATIVE REGION

Printed by : \$DATES
 Filename : \$FILES