


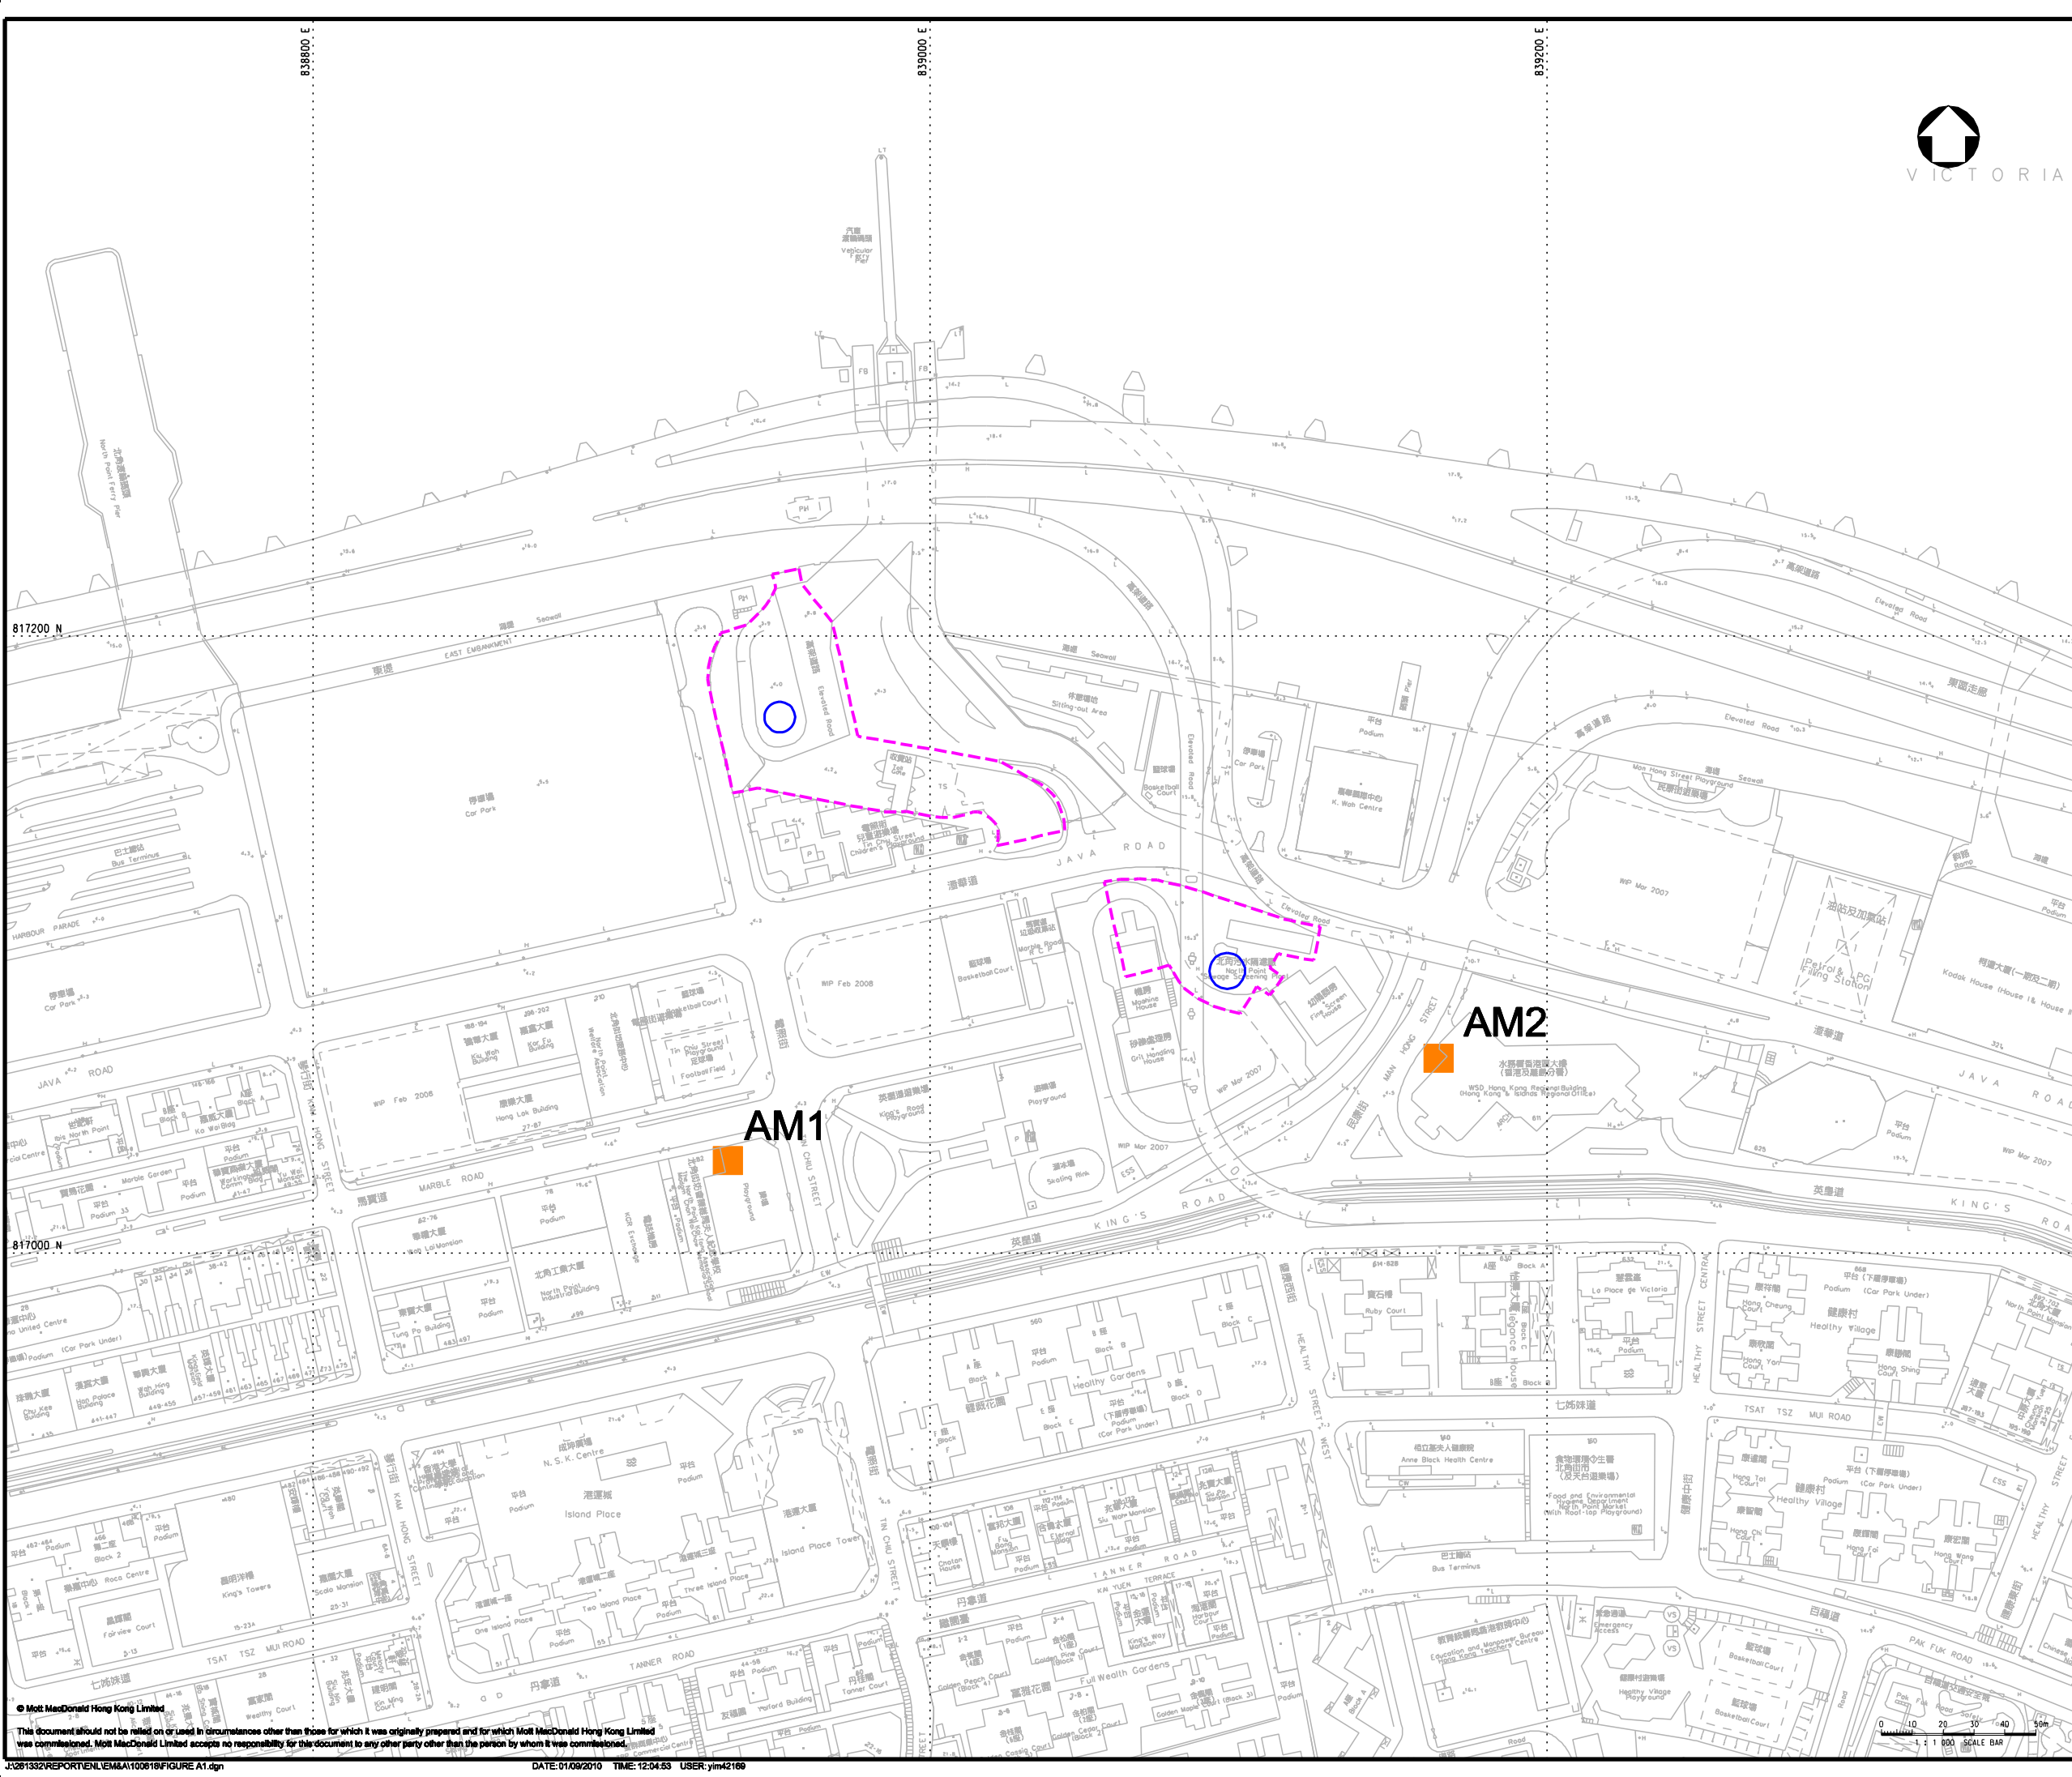

- LEGEND:**
- SITE AREA OF CONTRACT NO. DC2007/23
 - SHAFT EXCAVATION LOCATION
 - AIR QUALITY MONITORING STATION

- AIR QUALITY MONITORING STATION**
- AM1** CHAN's CREATIVE SCHOOL
(formerly known as Madam Chai Wai Chow Memorial School)
 - AM2** HONG KONG & ISLANDS REGIONAL OFFICE, WSD



Rev	Date	Drawn	Description	Ch'kd	App'd
P1	JUN 10	MING	FIRST ISSUE	JC	AFK

20/F Two Landmark East
100 How Ming Street
Kowloon, Hong Kong
T +852 2828 8757
F +852 2827 1823
www.mottmac.com.hk

Client

The Government of the Hong Kong
Special Administrative Region
Drainage Services Department

Project
AGREEMENT NO. CE8/2009(EP)
HARBOUR AREA TREATMENT SCHEME (HATS) STAGE 2A
INDEPENDENT ENVIRONMENTAL CHECKER FOR
CONSTRUCTION PHASE - INVESTIGATION

Title
**CONSTRUCTION DUST
MONITORING LOCATION -
NORTH POINT**

Designed	JC	Eng check	JC
Drawn	MING	Coordination	AFK
Dwg check	JC	Approved	AFK
Scale at A1	Status		Rev
1:1000	PRE		P1

Drawing Number **FIGURE A1**