




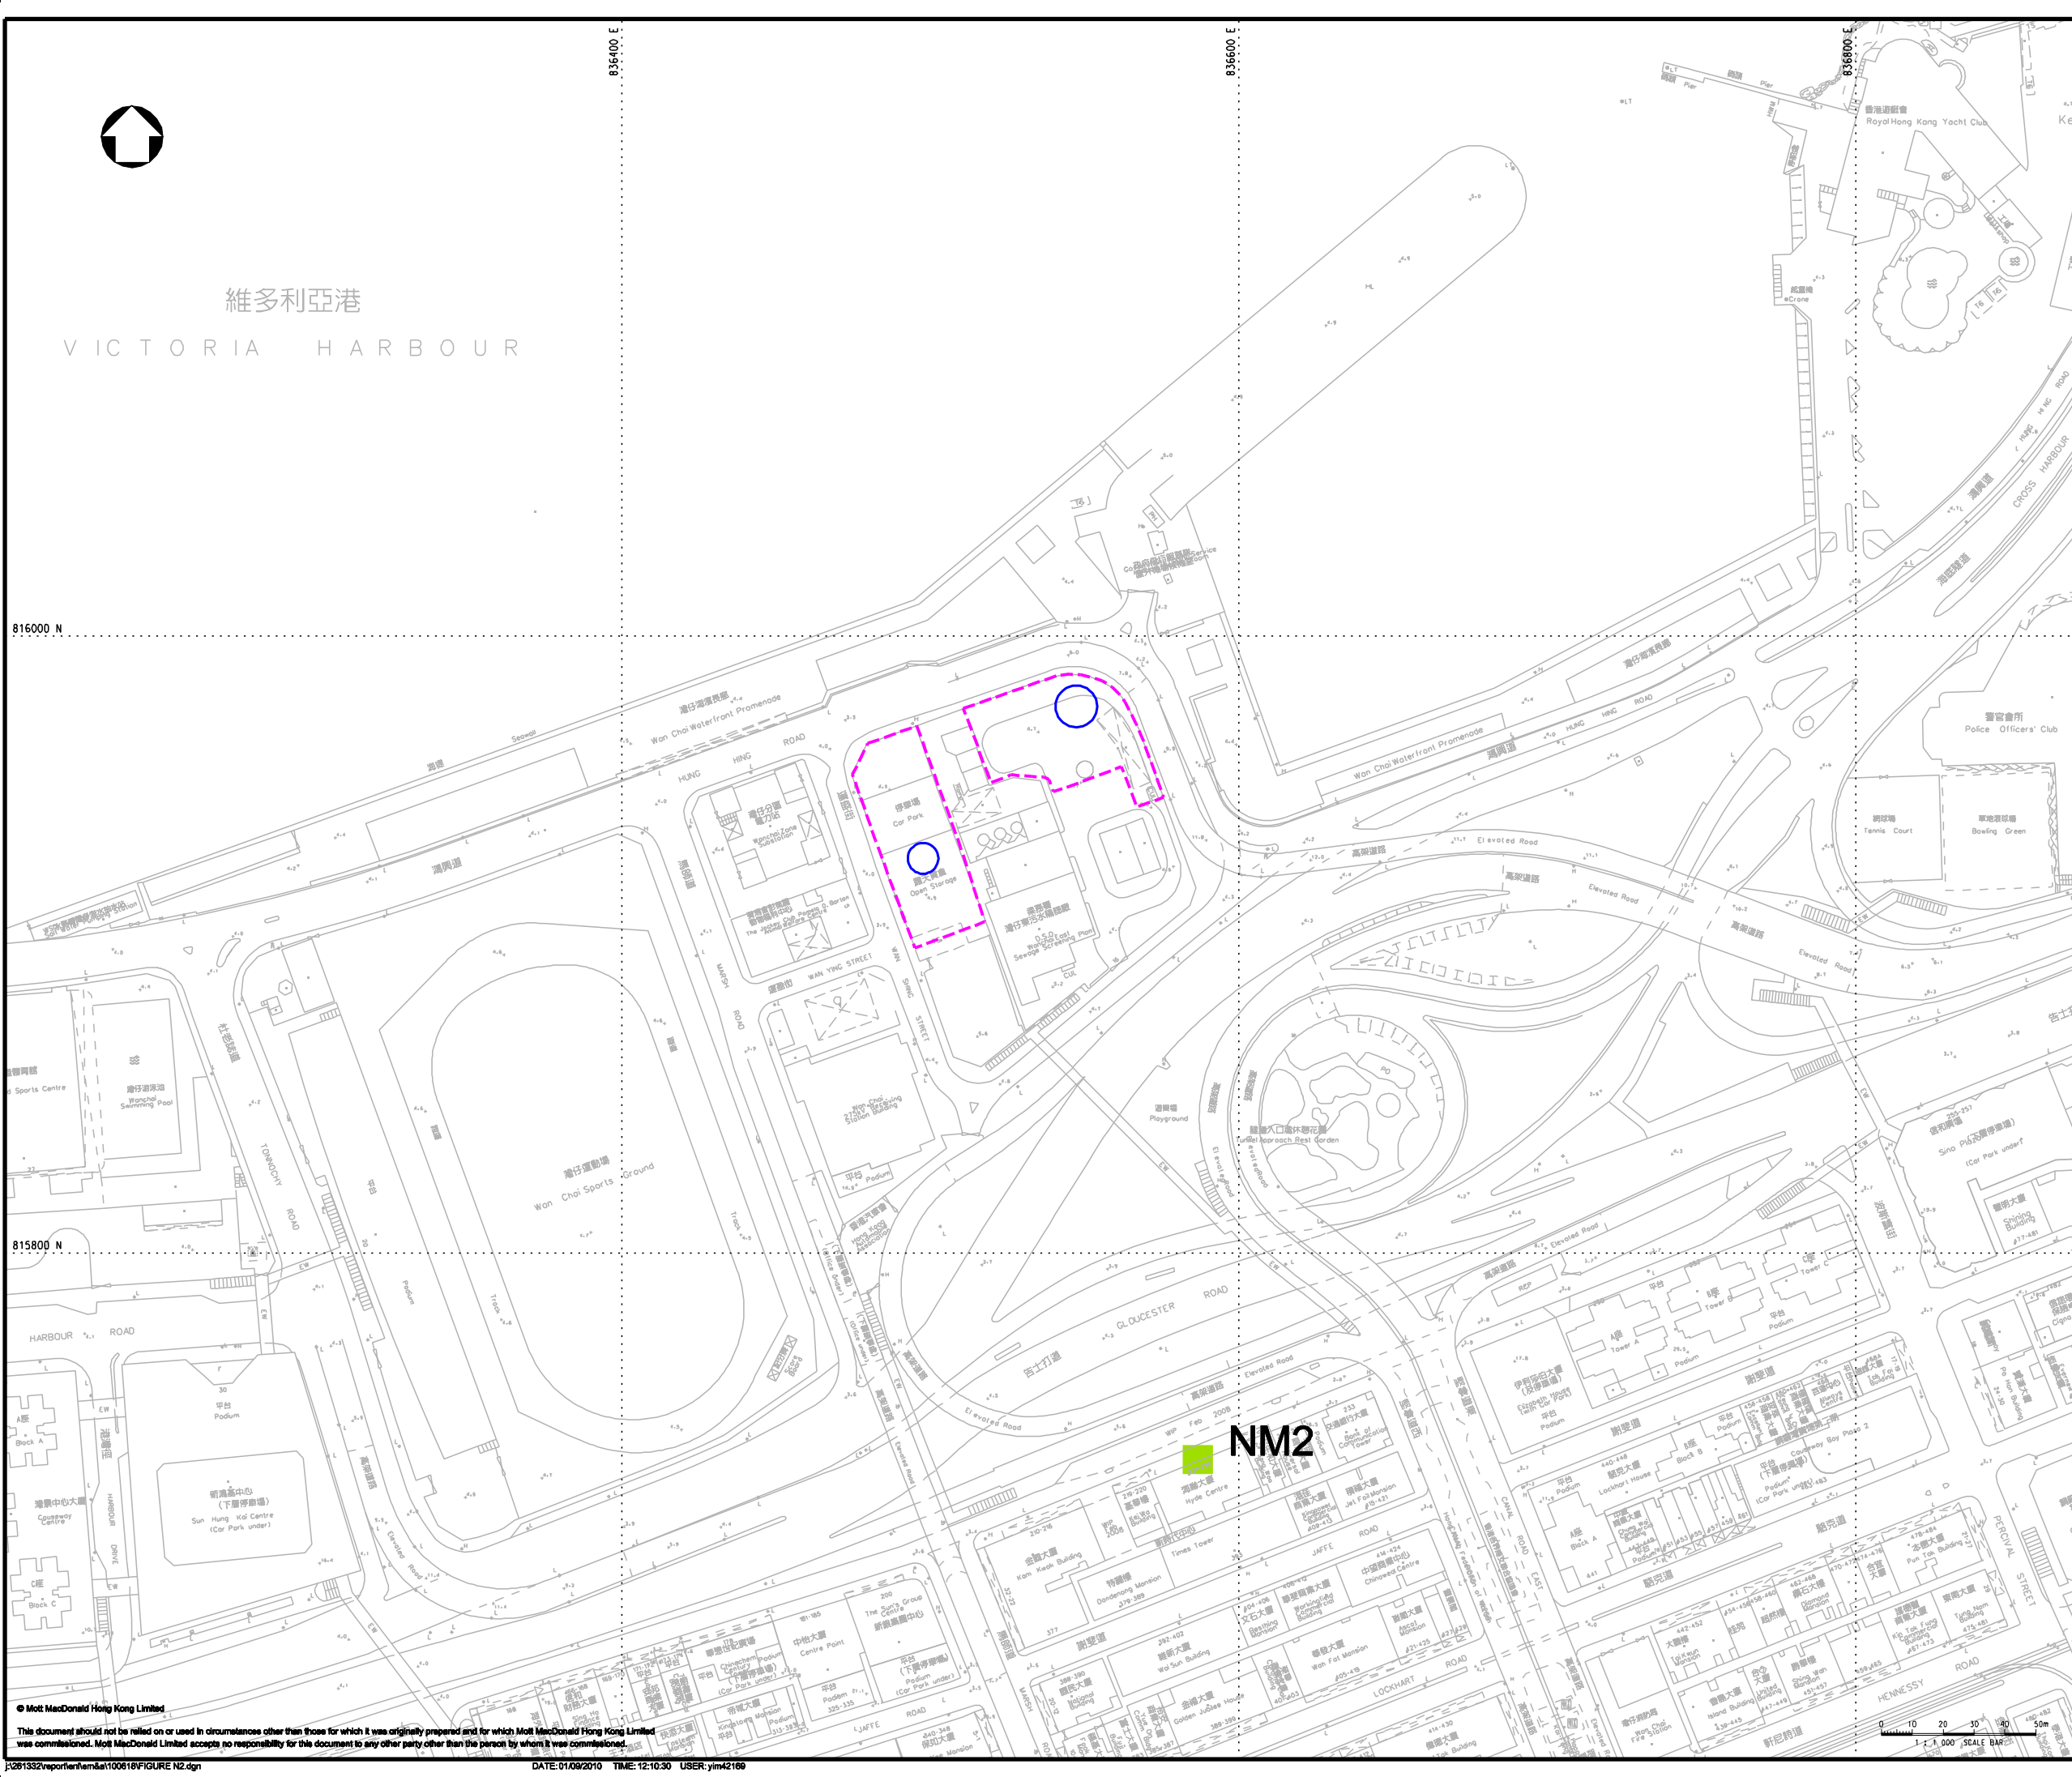


維多利亞港

VICTORIA HARBOUR

- LEGEND:**
-  SITE AREA OF CONTRACT NO. DC2007/23
 -  SHAFT EXCAVATION LOCATION
 -  NOISE MONITORING STATION

NOISE MONITORING STATION
 NM2 HYDE BUILDING



P1	JUN 10	MING	FIRST ISSUE	JC	AFK
Rev	Date	Drawn	Description	Ch'kd	App'd



20/F Two Landmark East
 100 How Ming Street
 Kowloon
 Hong Kong
 T +852 2828 8757
 F +852 2827 1823
 www.mottmac.com.hk

Client



Project
 AGREEMENT NO. CE8/2009(EP)
 HARBOUR AREA TREATMENT SCHEME (HATS) STAGE 2A
 INDEPENDENT ENVIRONMENTAL CHECKER FOR
 CONSTRUCTION PHASE - INVESTIGATION

Title
**CONSTRUCTION NOISE
 MONITORING LOCATION -
 WAN CHAI EAST**

Designed	JC	Eng check	JC
Drawn	MING	Coordination	AFK
Dwg check	JC	Approved	AFK
Scale at A1	1:1000	Status	PRE
Drawing Number		Rev	P1

FIGURE N2