


- 圖例**
LEGEND :
- 現有污水泵喉及無壓污水渠
EXISTING RISING MAINS AND GRAVITY SEWERS
 - - 擬建的雙管污水泵喉及無壓污水渠
PROPOSED TWIN RISING MAINS AND GRAVITY SEWERS
 - · - 擬建的單管污水泵喉
PROPOSED SINGLE RISING MAIN

重建現有污水泵房
EXISTING SEWAGE PUMPING STATION TO BE RECONSTRUCTED

- ① 塘坊污水泵房
TONG FONG SEWAGE PUMPING STATION
- ② 沙嶺污水泵房
SHA LING SEWAGE PUMPING STATION

提升現有污水泵房
EXISTING SEWAGE PUMPING STATION TO BE UPGRADED

- ③ 白鶴山污水泵房
PAK HOK SHAN SEWAGE PUMPING STATION
- ④ 五洲南路污水泵房
NG CHOW SOUTH ROAD SEWAGE PUMPING STATION
- ⑤ 坪洋二號污水泵房
PING YEUNG NO. 2 SEWAGE PUMPING STATION
- ⑥ 坪洋三號污水泵房
PING YEUNG NO. 3 SEWAGE PUMPING STATION
- ⑦ 隔田污水泵房
KAT TIN SEWAGE PUMPING STATION
- ⑧ 蓮麻坑路污水泵房
LIN MA HANG ROAD SEWAGE PUMPING STATION
- ⑨ 新界東北堆填區污水泵房
NORTH EAST NEW TERRITORIES LANDFILL SEWAGE PUMPING STATION

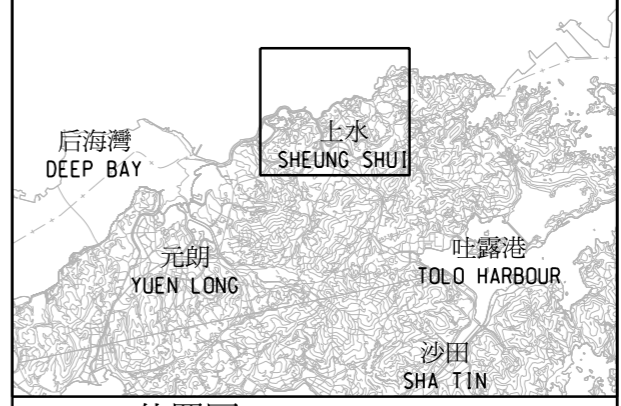

位置圖 LOCATION PLAN
比例 SCALE 1 : 500 000

版 no.	日期 date	修改項目 description	簡簽 initial
修訂 REVISION			
		姓名 name	日期 date
繪畫 drawn		SIGNED L. L. LIU	13 APR 2021
核對 checked		SIGNED C. M. MAK	13 APR 2021
批核 approved		SIGNED P. Y. CHENG	13 APR 2021

圖則名稱 drawing title

工務工程計劃編號409DS
- 提升新界東北污水收集系統
PWP ITEM NO. 409DS
- NORTH EAST NEW TERRITORIES SEWERAGE SYSTEM UPGRADE

圖則編號 drawing no.	比例 scale
DCM/2021/005	1 : 30 000

保留版權 COPYRIGHT RESERVED

部門 office
顧問工程管理部
CONSULTANTS MANAGEMENT DIVISION

香港特別行政區政府渠務署
DRAINAGE SERVICES DEPARTMENT
GOVERNMENT OF THE HONG KONG
SPECIAL ADMINISTRATIVE REGION